



FRONT ELEVATION NW 1:100



SIDE ELEVATION SW


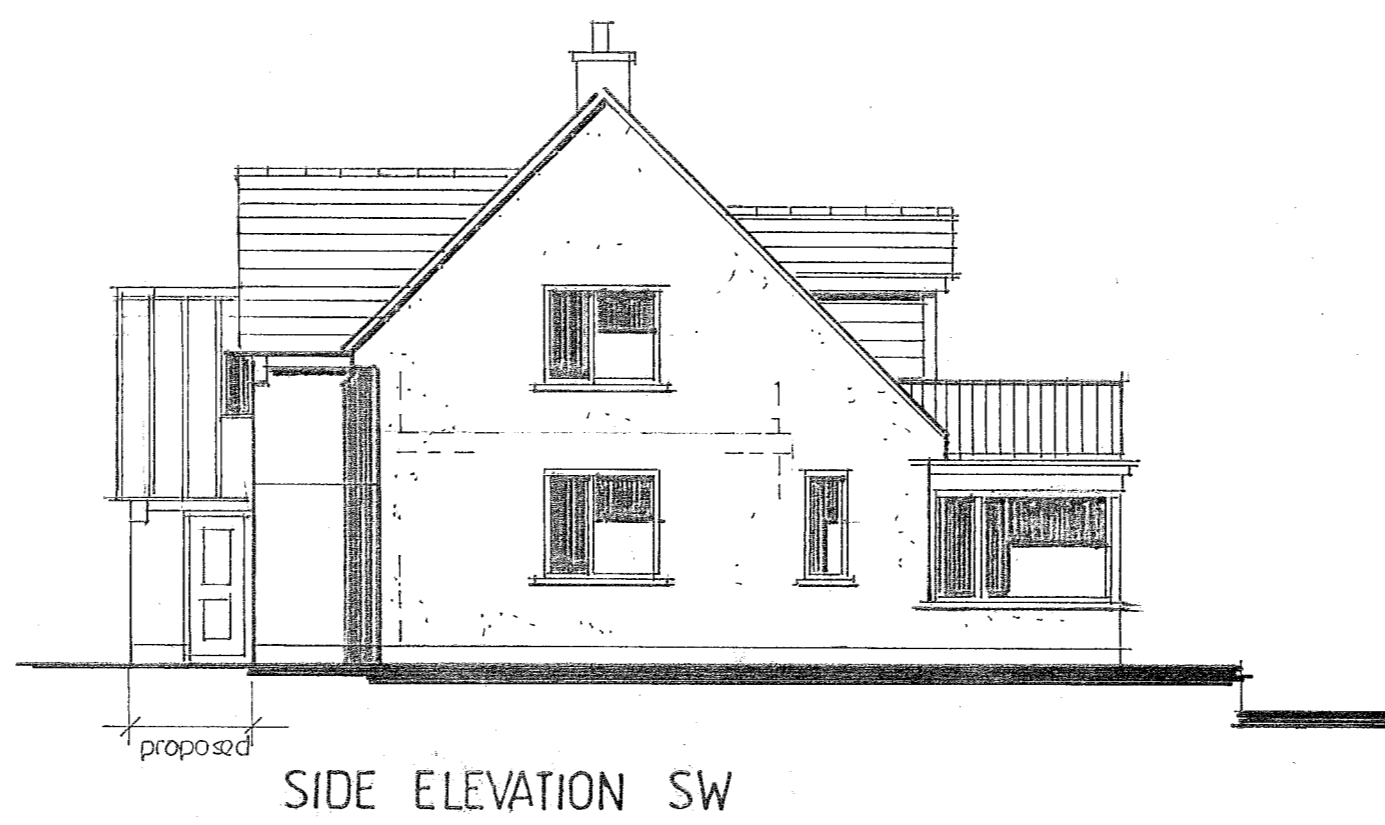


REAR ELEVATION SE

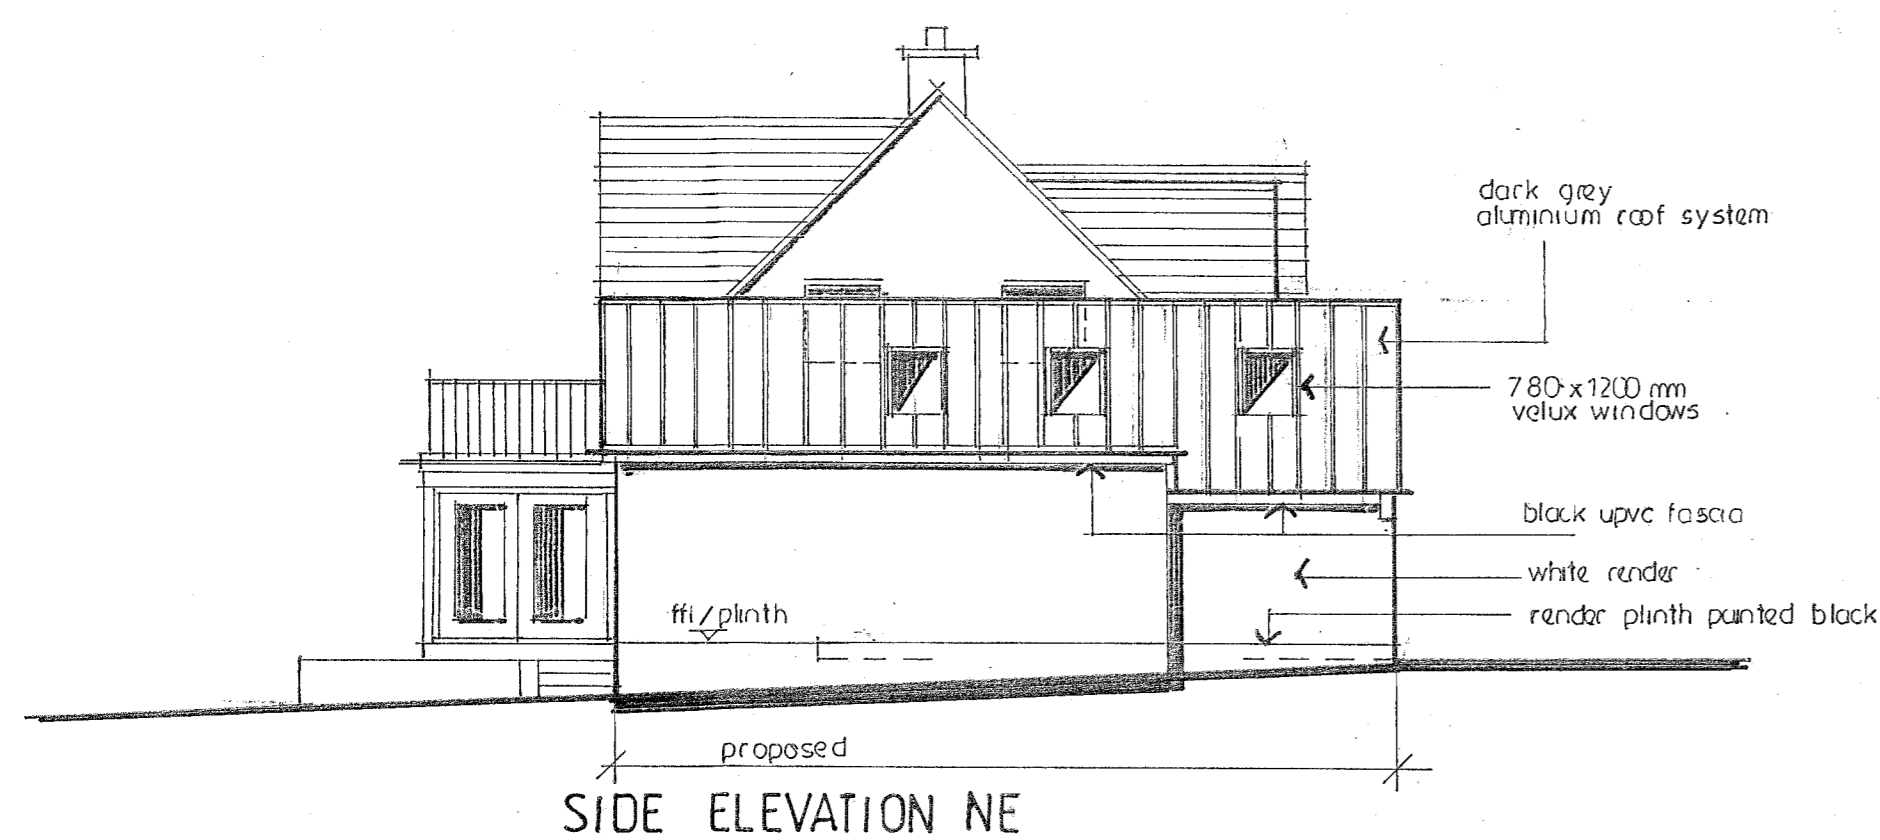


SIDE ELEVATION NE


PROPOSED 1:100

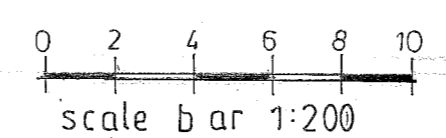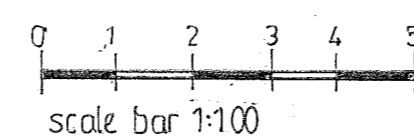


- Key
- new structure
 - existing structure
 - structure demolished

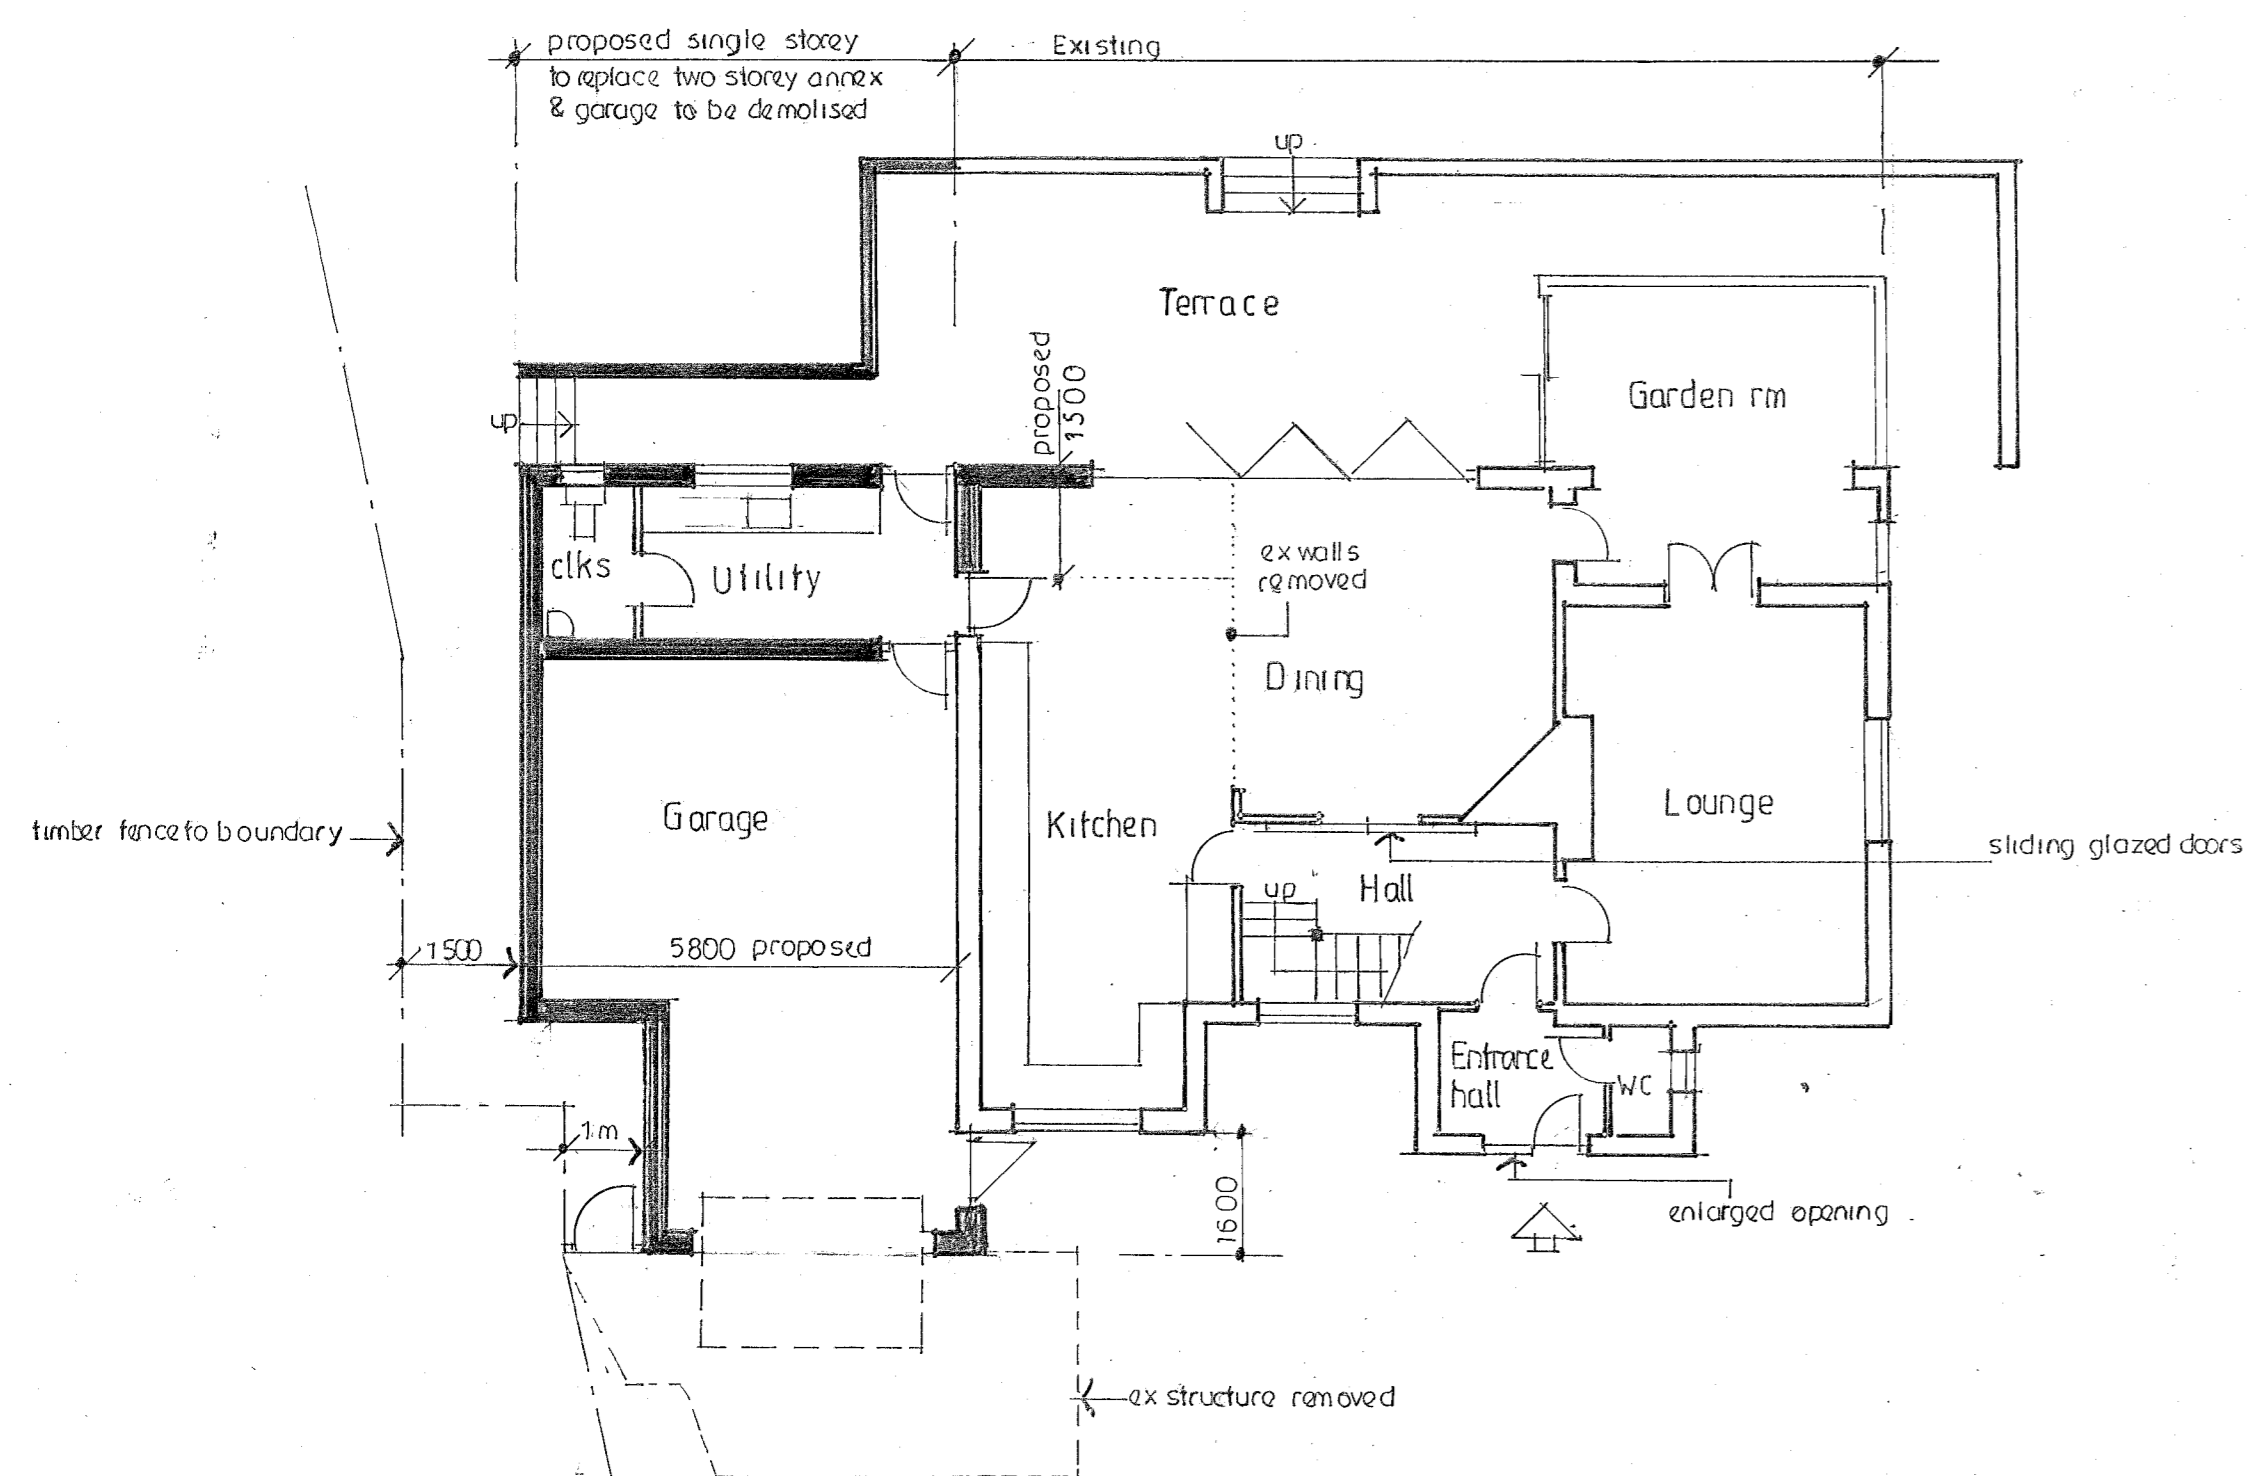

GROUND FLOOR PLAN 1:100

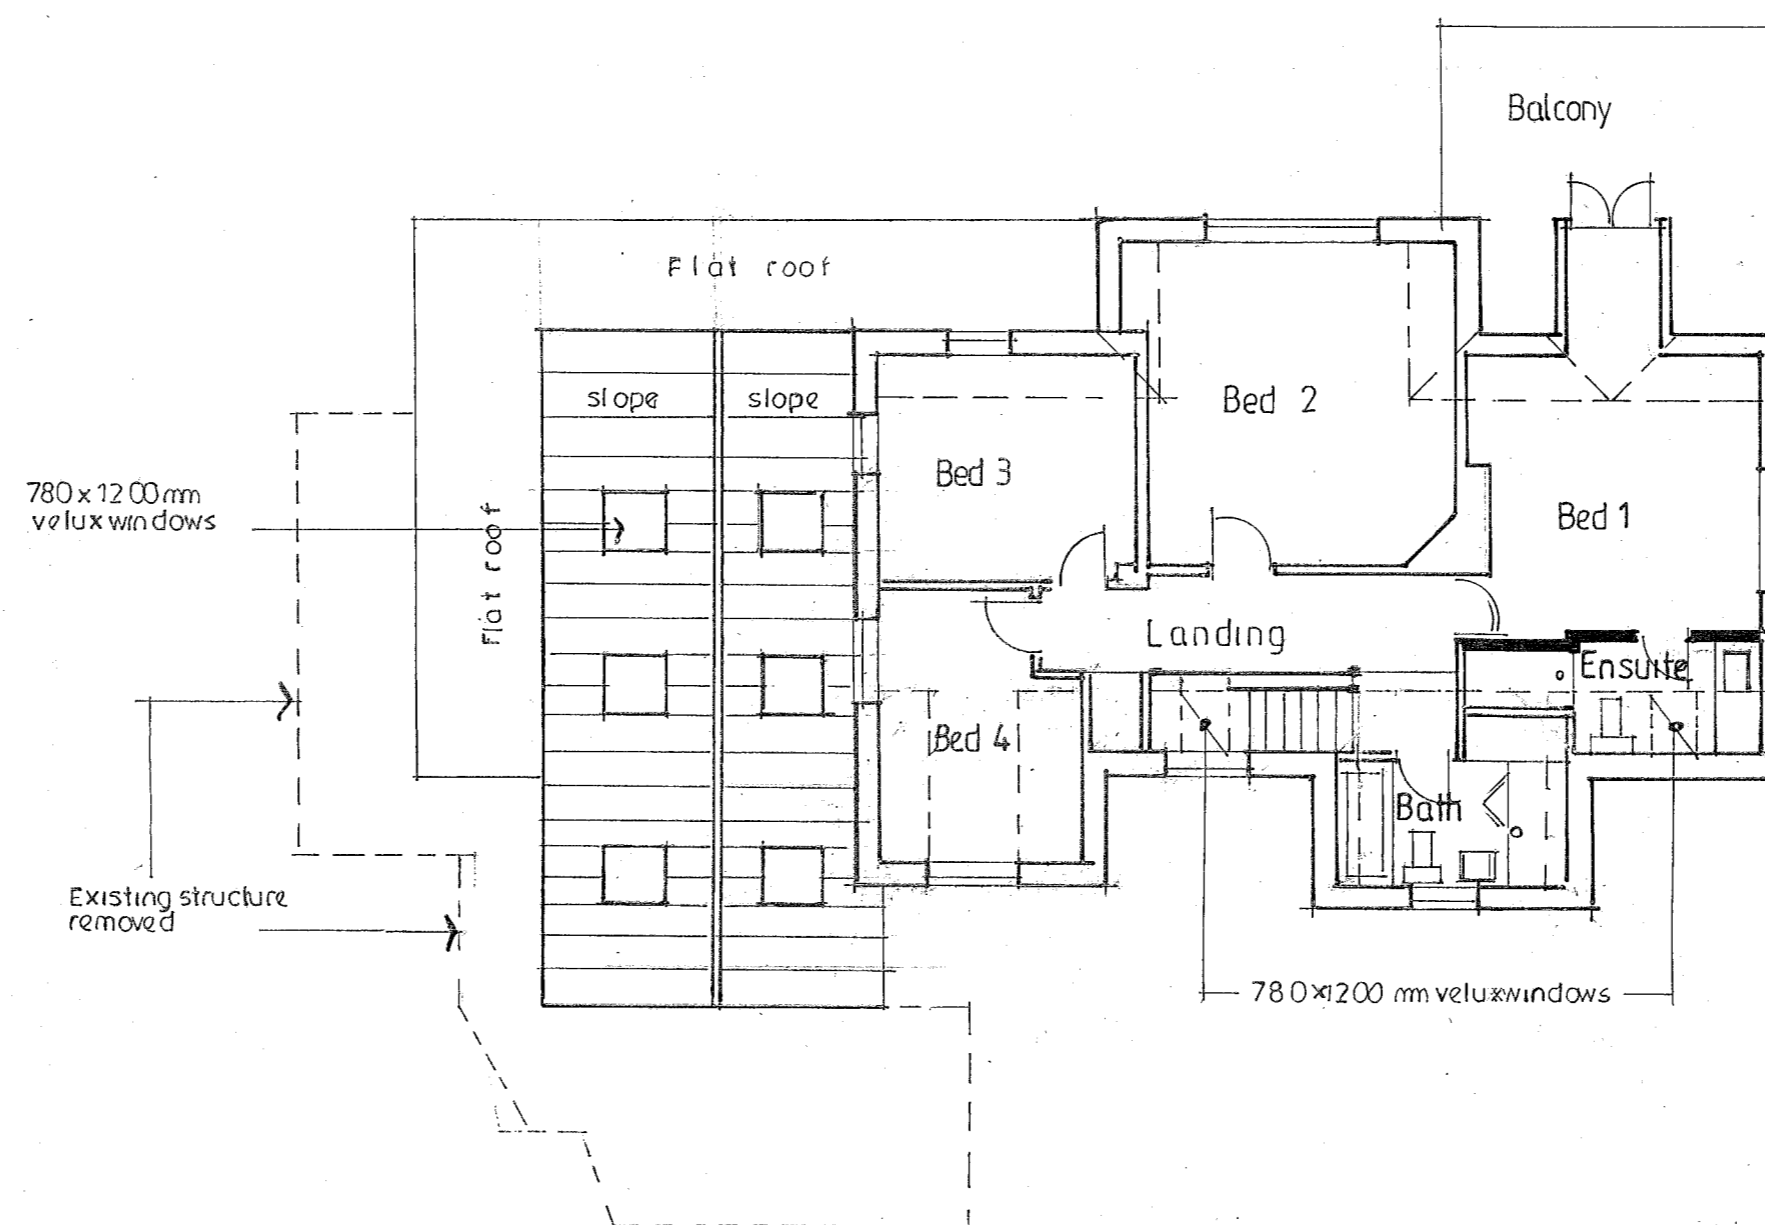

FIRST FLOOR PLAN

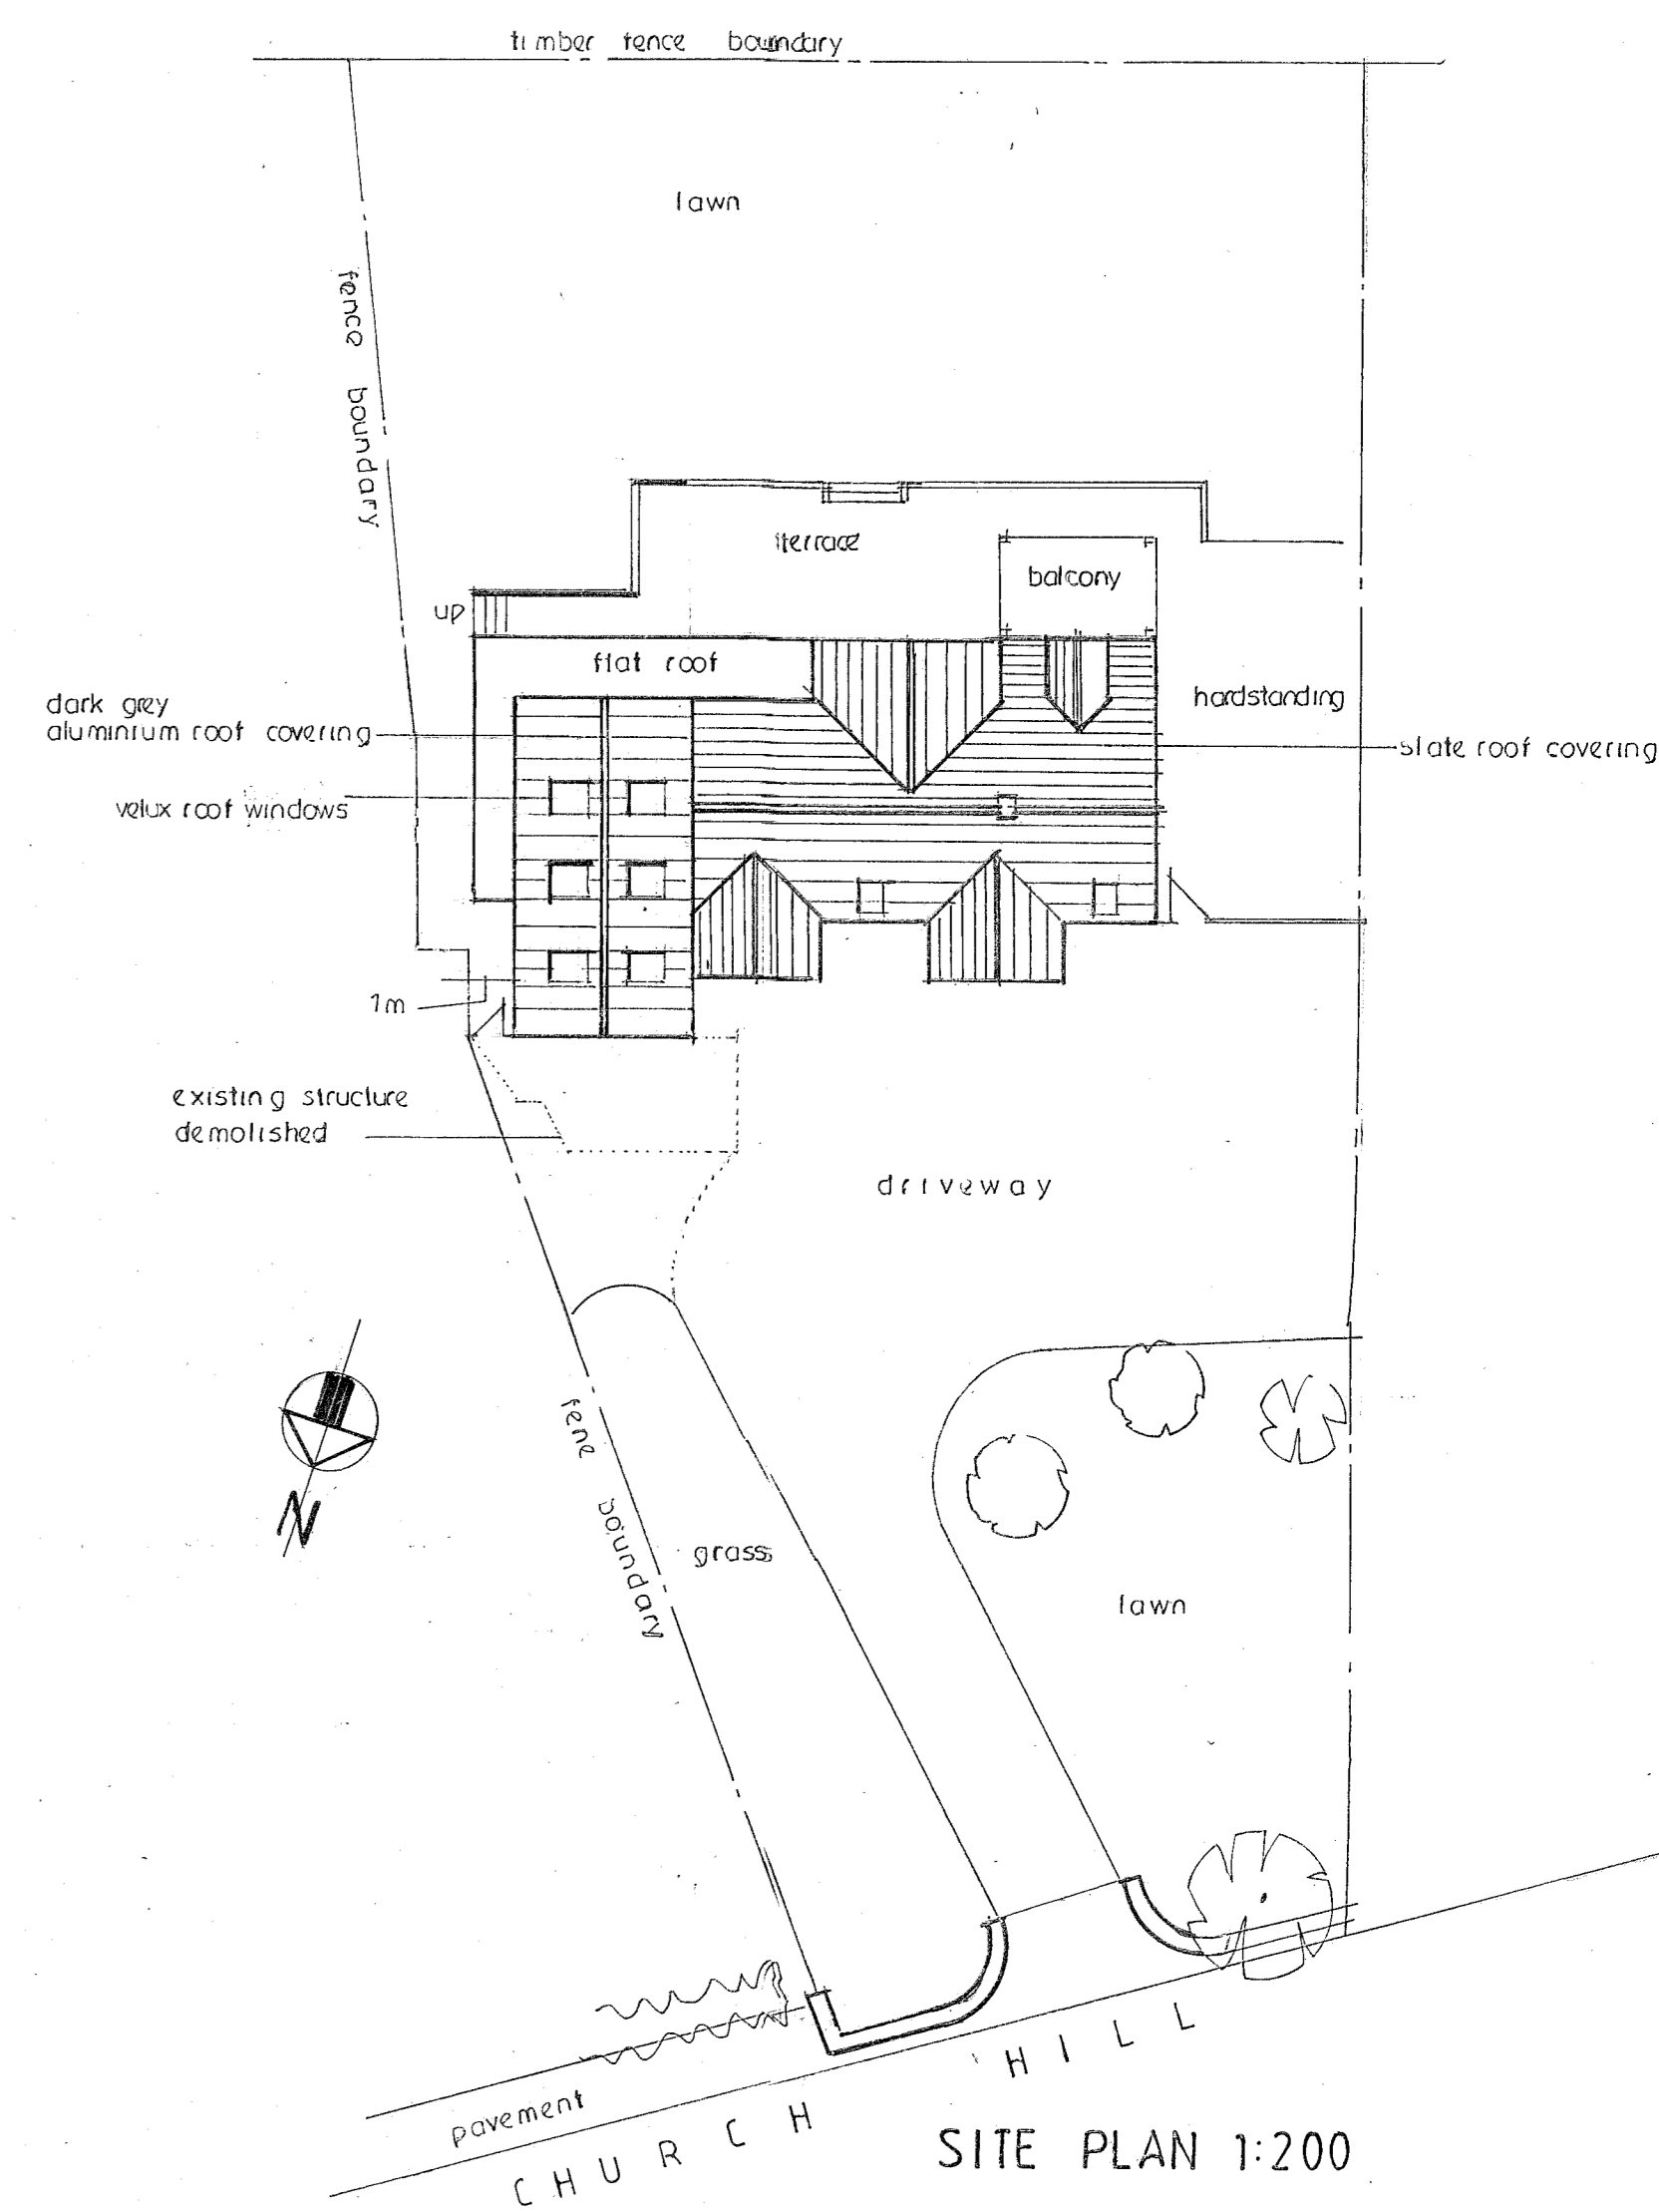

SITE PLAN 1:200

Client
Mr & Mrs Jenkinson

Job
Trefewyn
26 Church Hill
Helston TR138NP

Dwg
PLANNING - PROPOSED

Copyright
A.P.S.DESIGNS
Architectural Technicians
Tel: 07710232793

Scale
1:100/1:200
date: May 2024

Dwg No:
CS/2024/02