


Front Elevation NW 1:100



Side Elevation SW






Rear Elevation SE

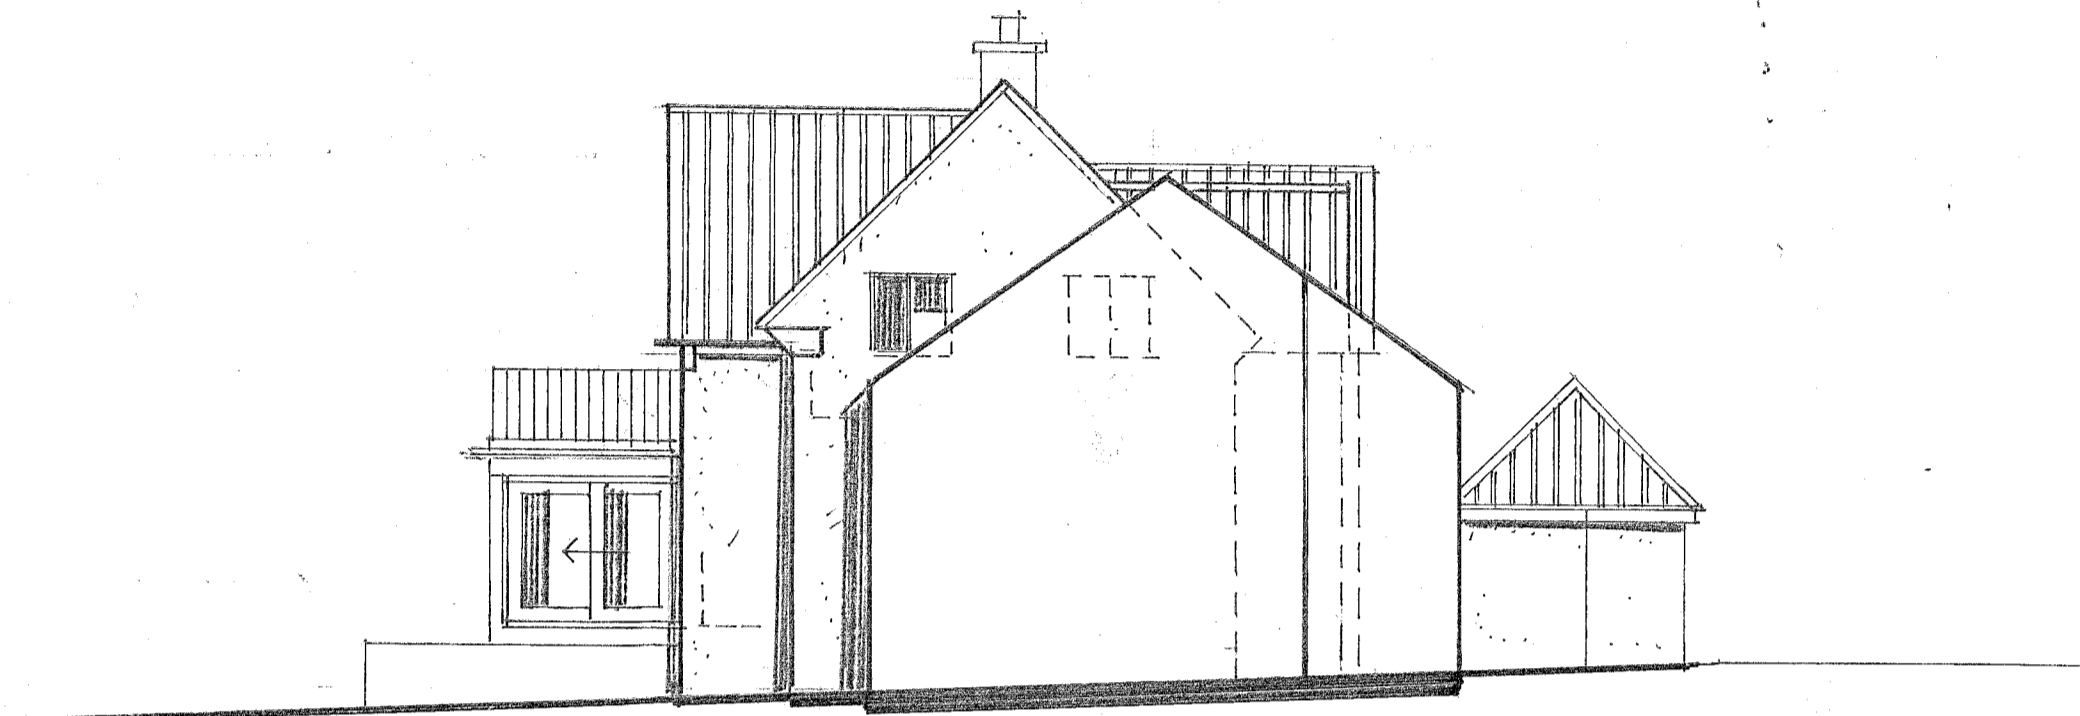


Side Elevation NE


EXISTING

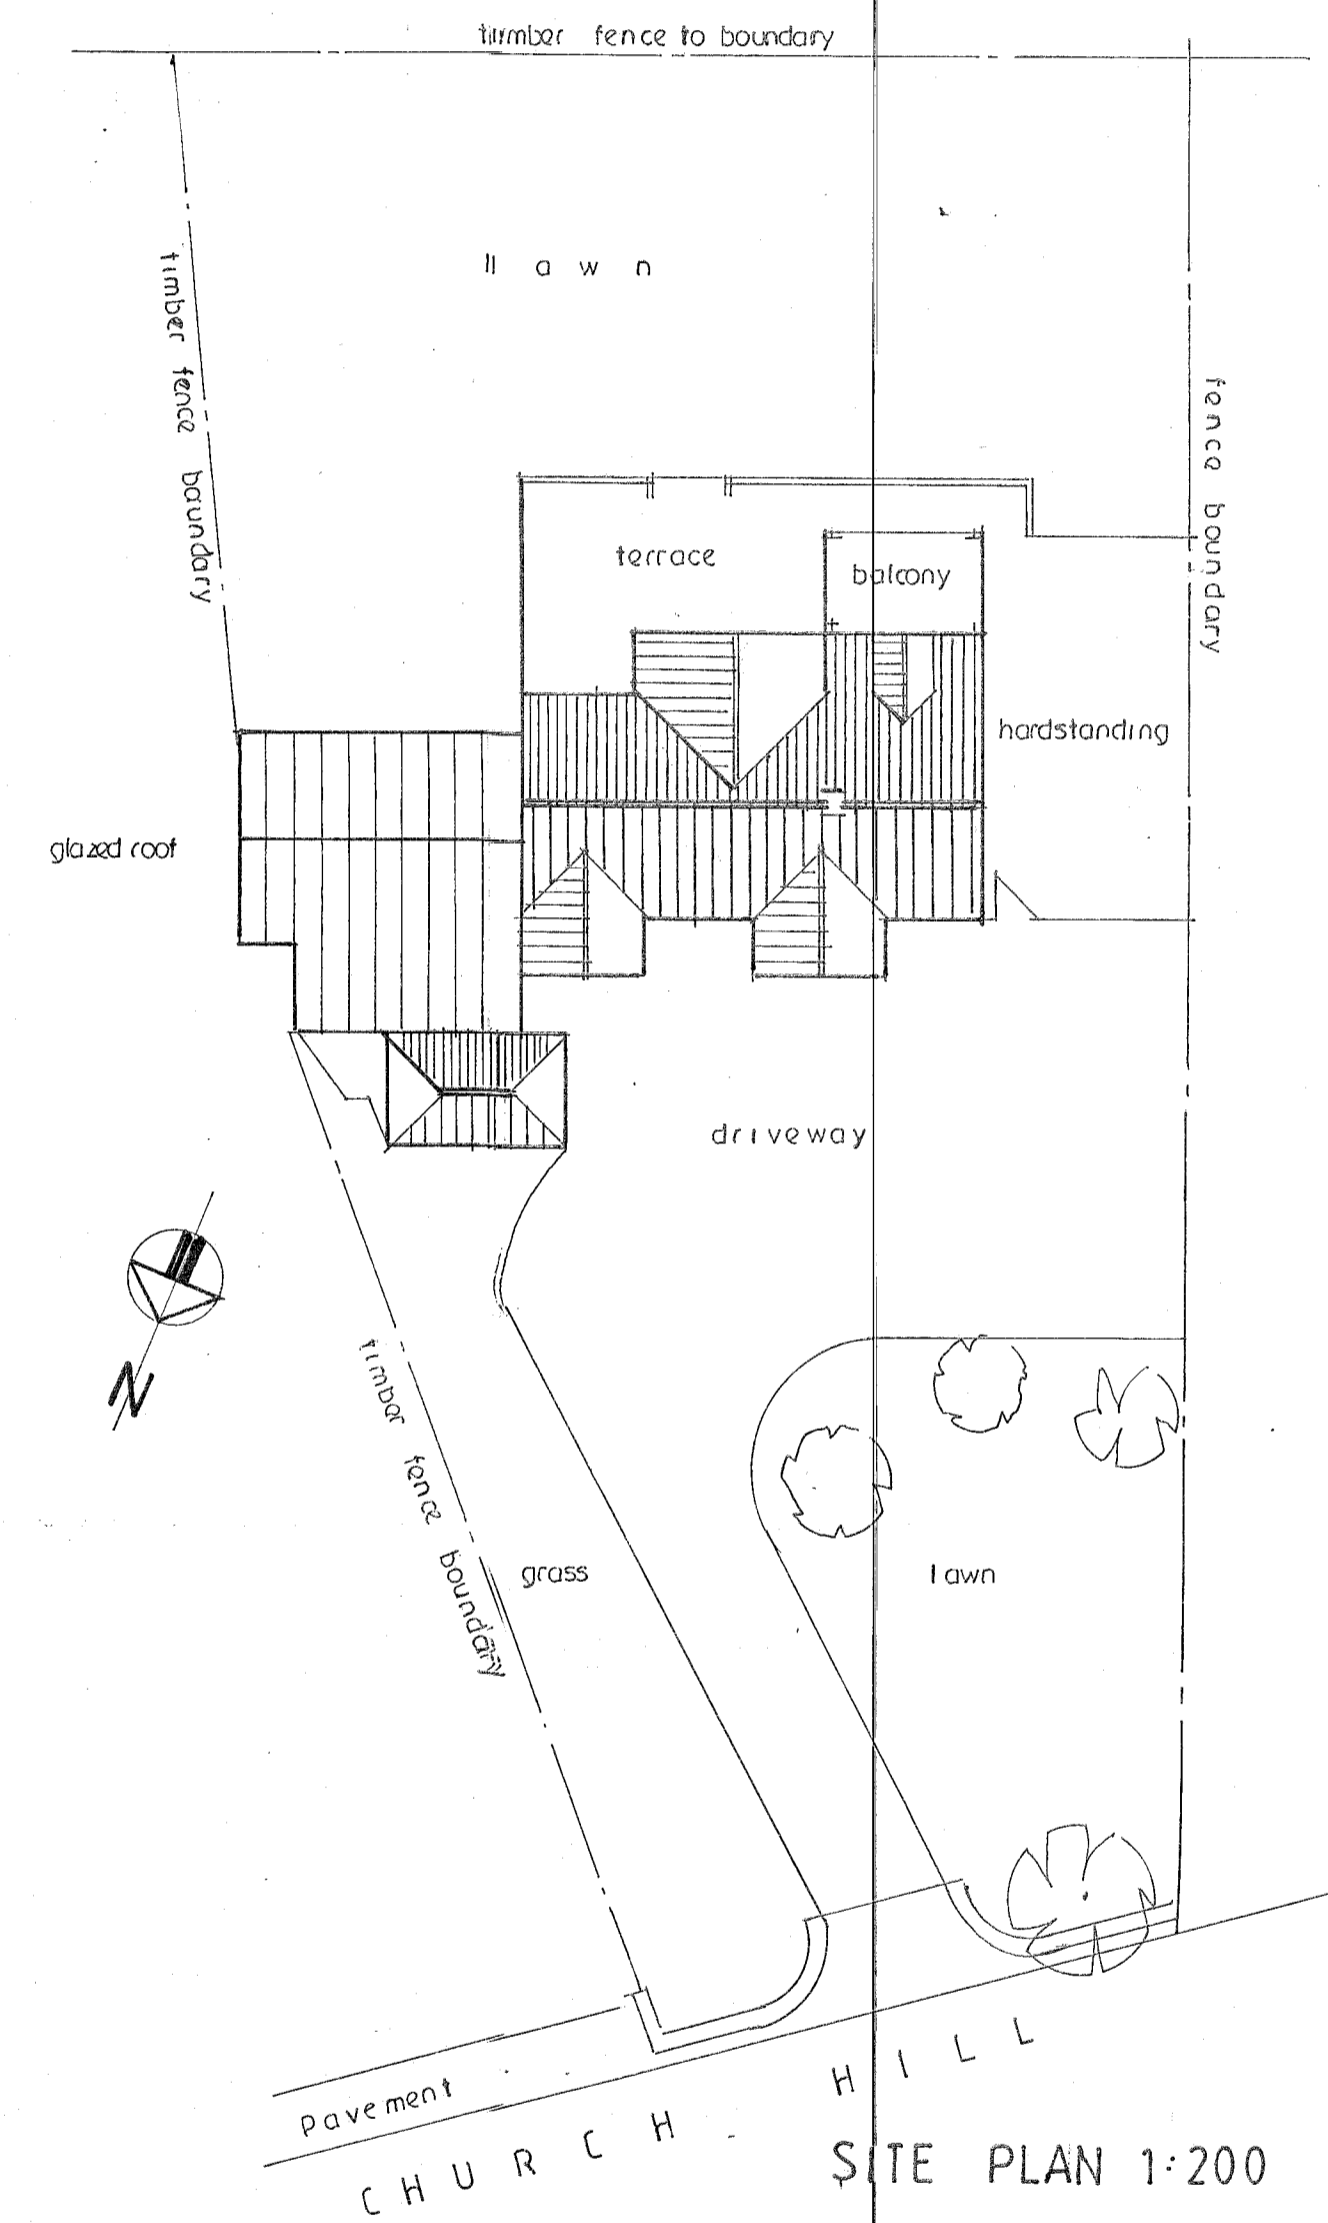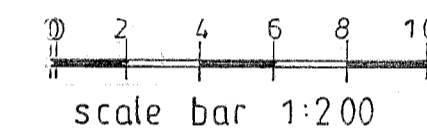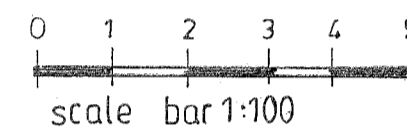

SITE PLAN 1:200

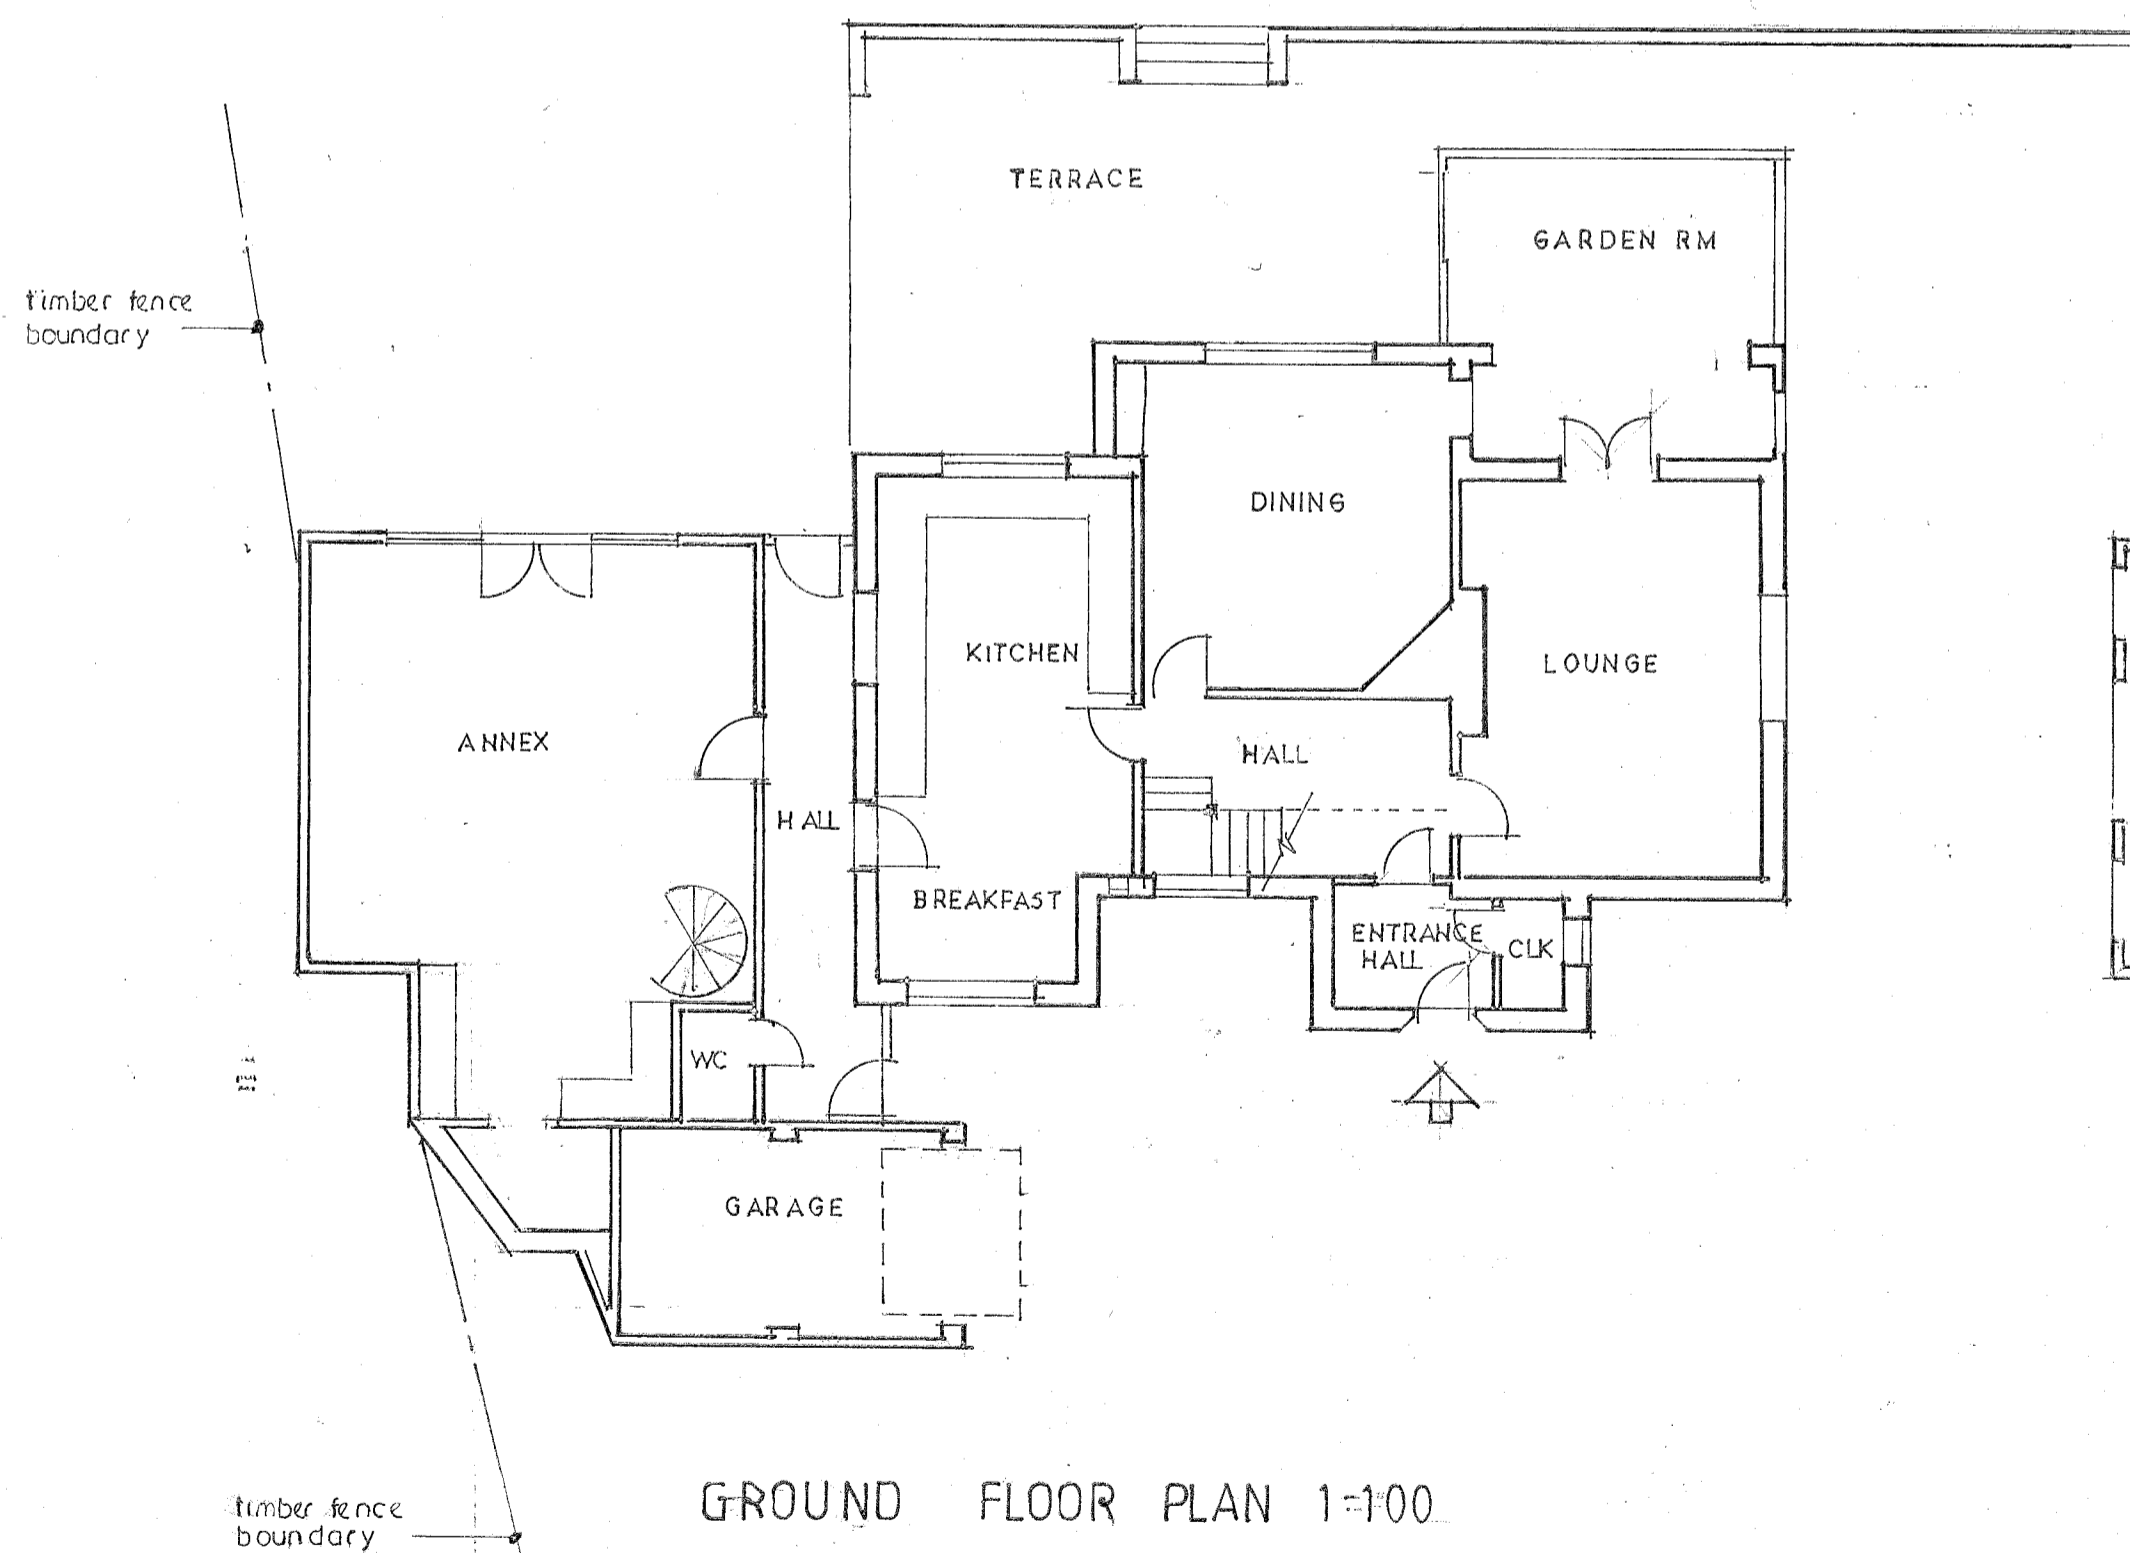

GROUND FLOOR PLAN 1:100

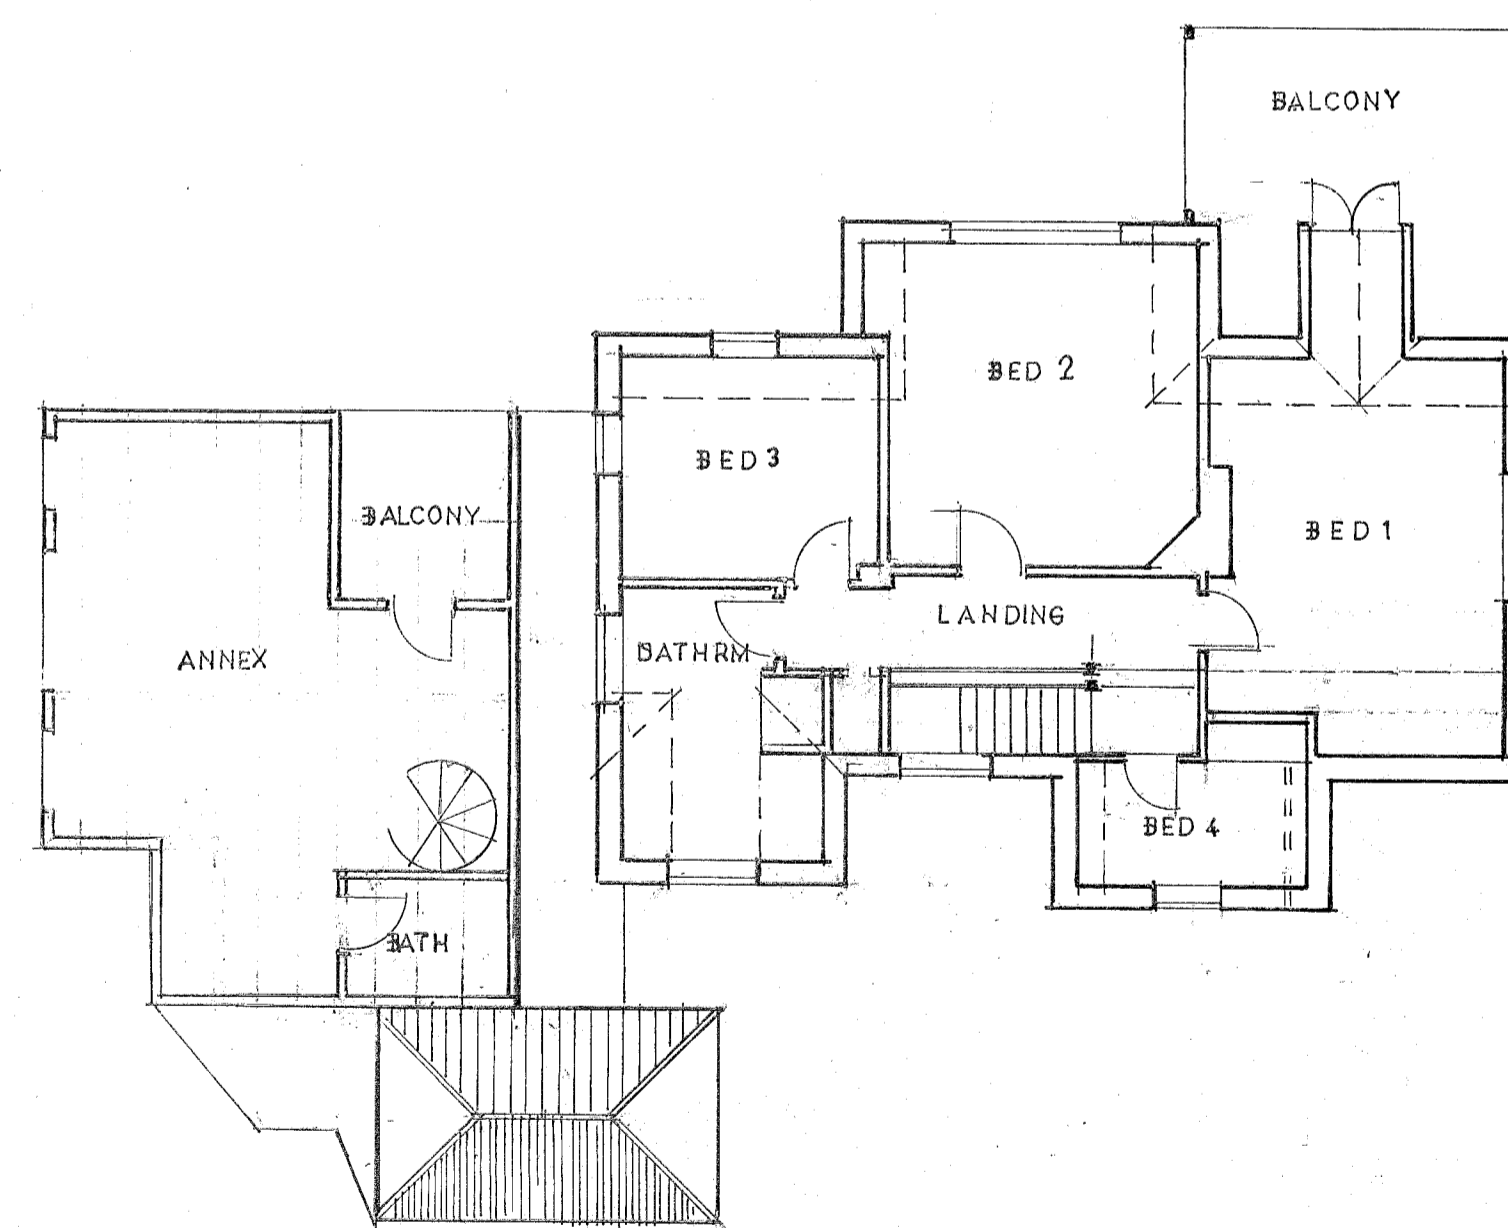

FIRST FLOOR PLAN

Client
Mr & Mrs Jenkinson

Job
Trefewyn
26 Church Hill
Helston TR138NP

By
PLANNING - EXISTING

Copyright
A.P.S.DESIGNS
Architectural Technicians
Tel:07710232793

Scale
1:100/1:200
date: May 2024

Drwg No:
CS/2024/01